
CITY HALL ROOF REPLACEMENT

CAPITAL PROJECT NO. 22-006 CITY OF TURLOCK

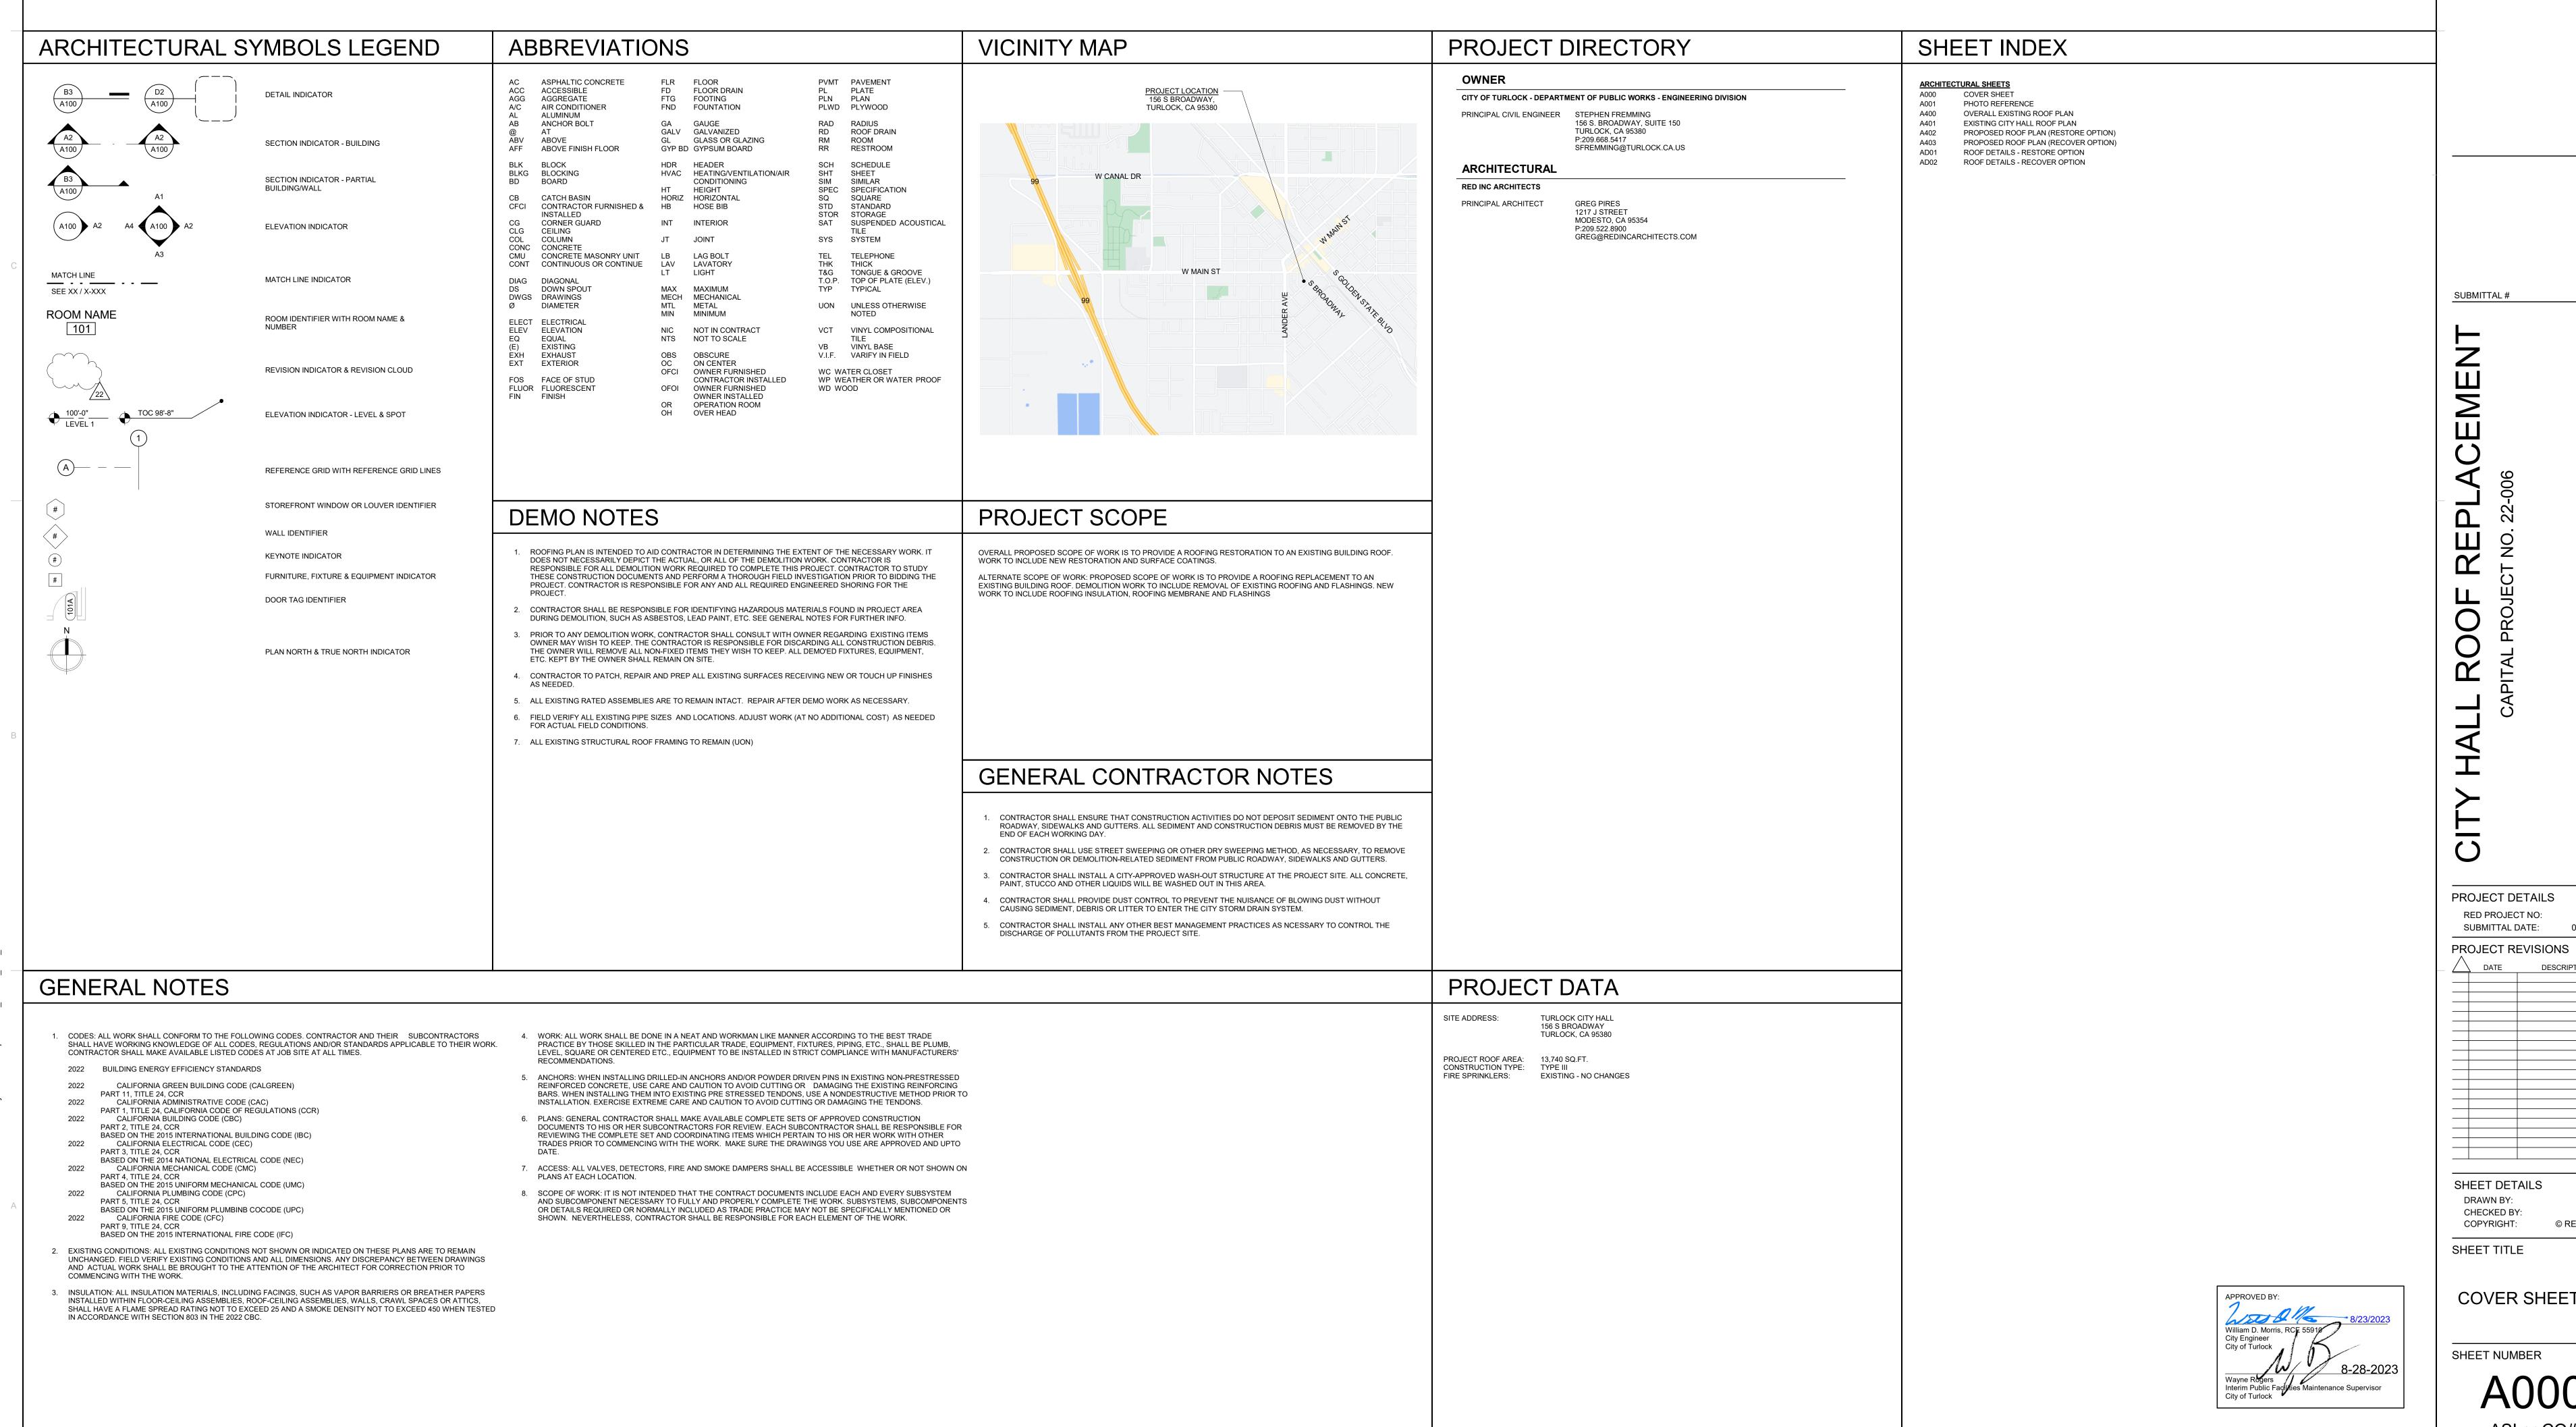



IF THIS SHEET IS NOT 30"x42", IT HAS BEEN RESIZED - DO NOT SCALE

SHEET NUMBER

08/23/2023

© RED INC



1217 J STREET MODESTO, CA 95354 209.522.8900 WWW.REDINCARCHITECTS.COM ARCHITECT OF RECORD

PROJECT DETAILS RED PROJECT NO:

SUBMITTAL DATE: 08/23/2023

PROJECT REVISIONS

SHEET DETAILS GP © RED INC

REFERENCE

SHEET NUMBER


ASI or CO#

IF THIS SHEET IS NOT 30"x42", IT HAS BEEN RESIZED - DO NOT SCALE

EXISTING CITY HALL ANNEX ROOF NOT IN SCOPE PROJECT AREA SCOPE SHOWN HATCHED EXISTING CITY HALL ROOF CHECKED BY: COPYRIGHT: SHEET TITLE OVERALL EXISTING ROOF PLAN

1/8" = 1'-0" A400 IF THIS SHEET IS NOT 30"x42", IT HAS BEEN RESIZED - DO NOT SCALE

1217 J STREET MODESTO, CA 95354 209.522.8900 WWW.REDINCARCHITECTS.COM

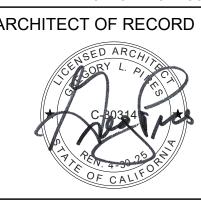

PROJECT DETAILS RED PROJECT NO:


SUBMITTAL DATE: 08/23/2023 PROJECT REVISIONS


SHEET DETAILS


OVERALL EXISTING ROOF PLAN

SHEET NUMBER


ASI or CO#

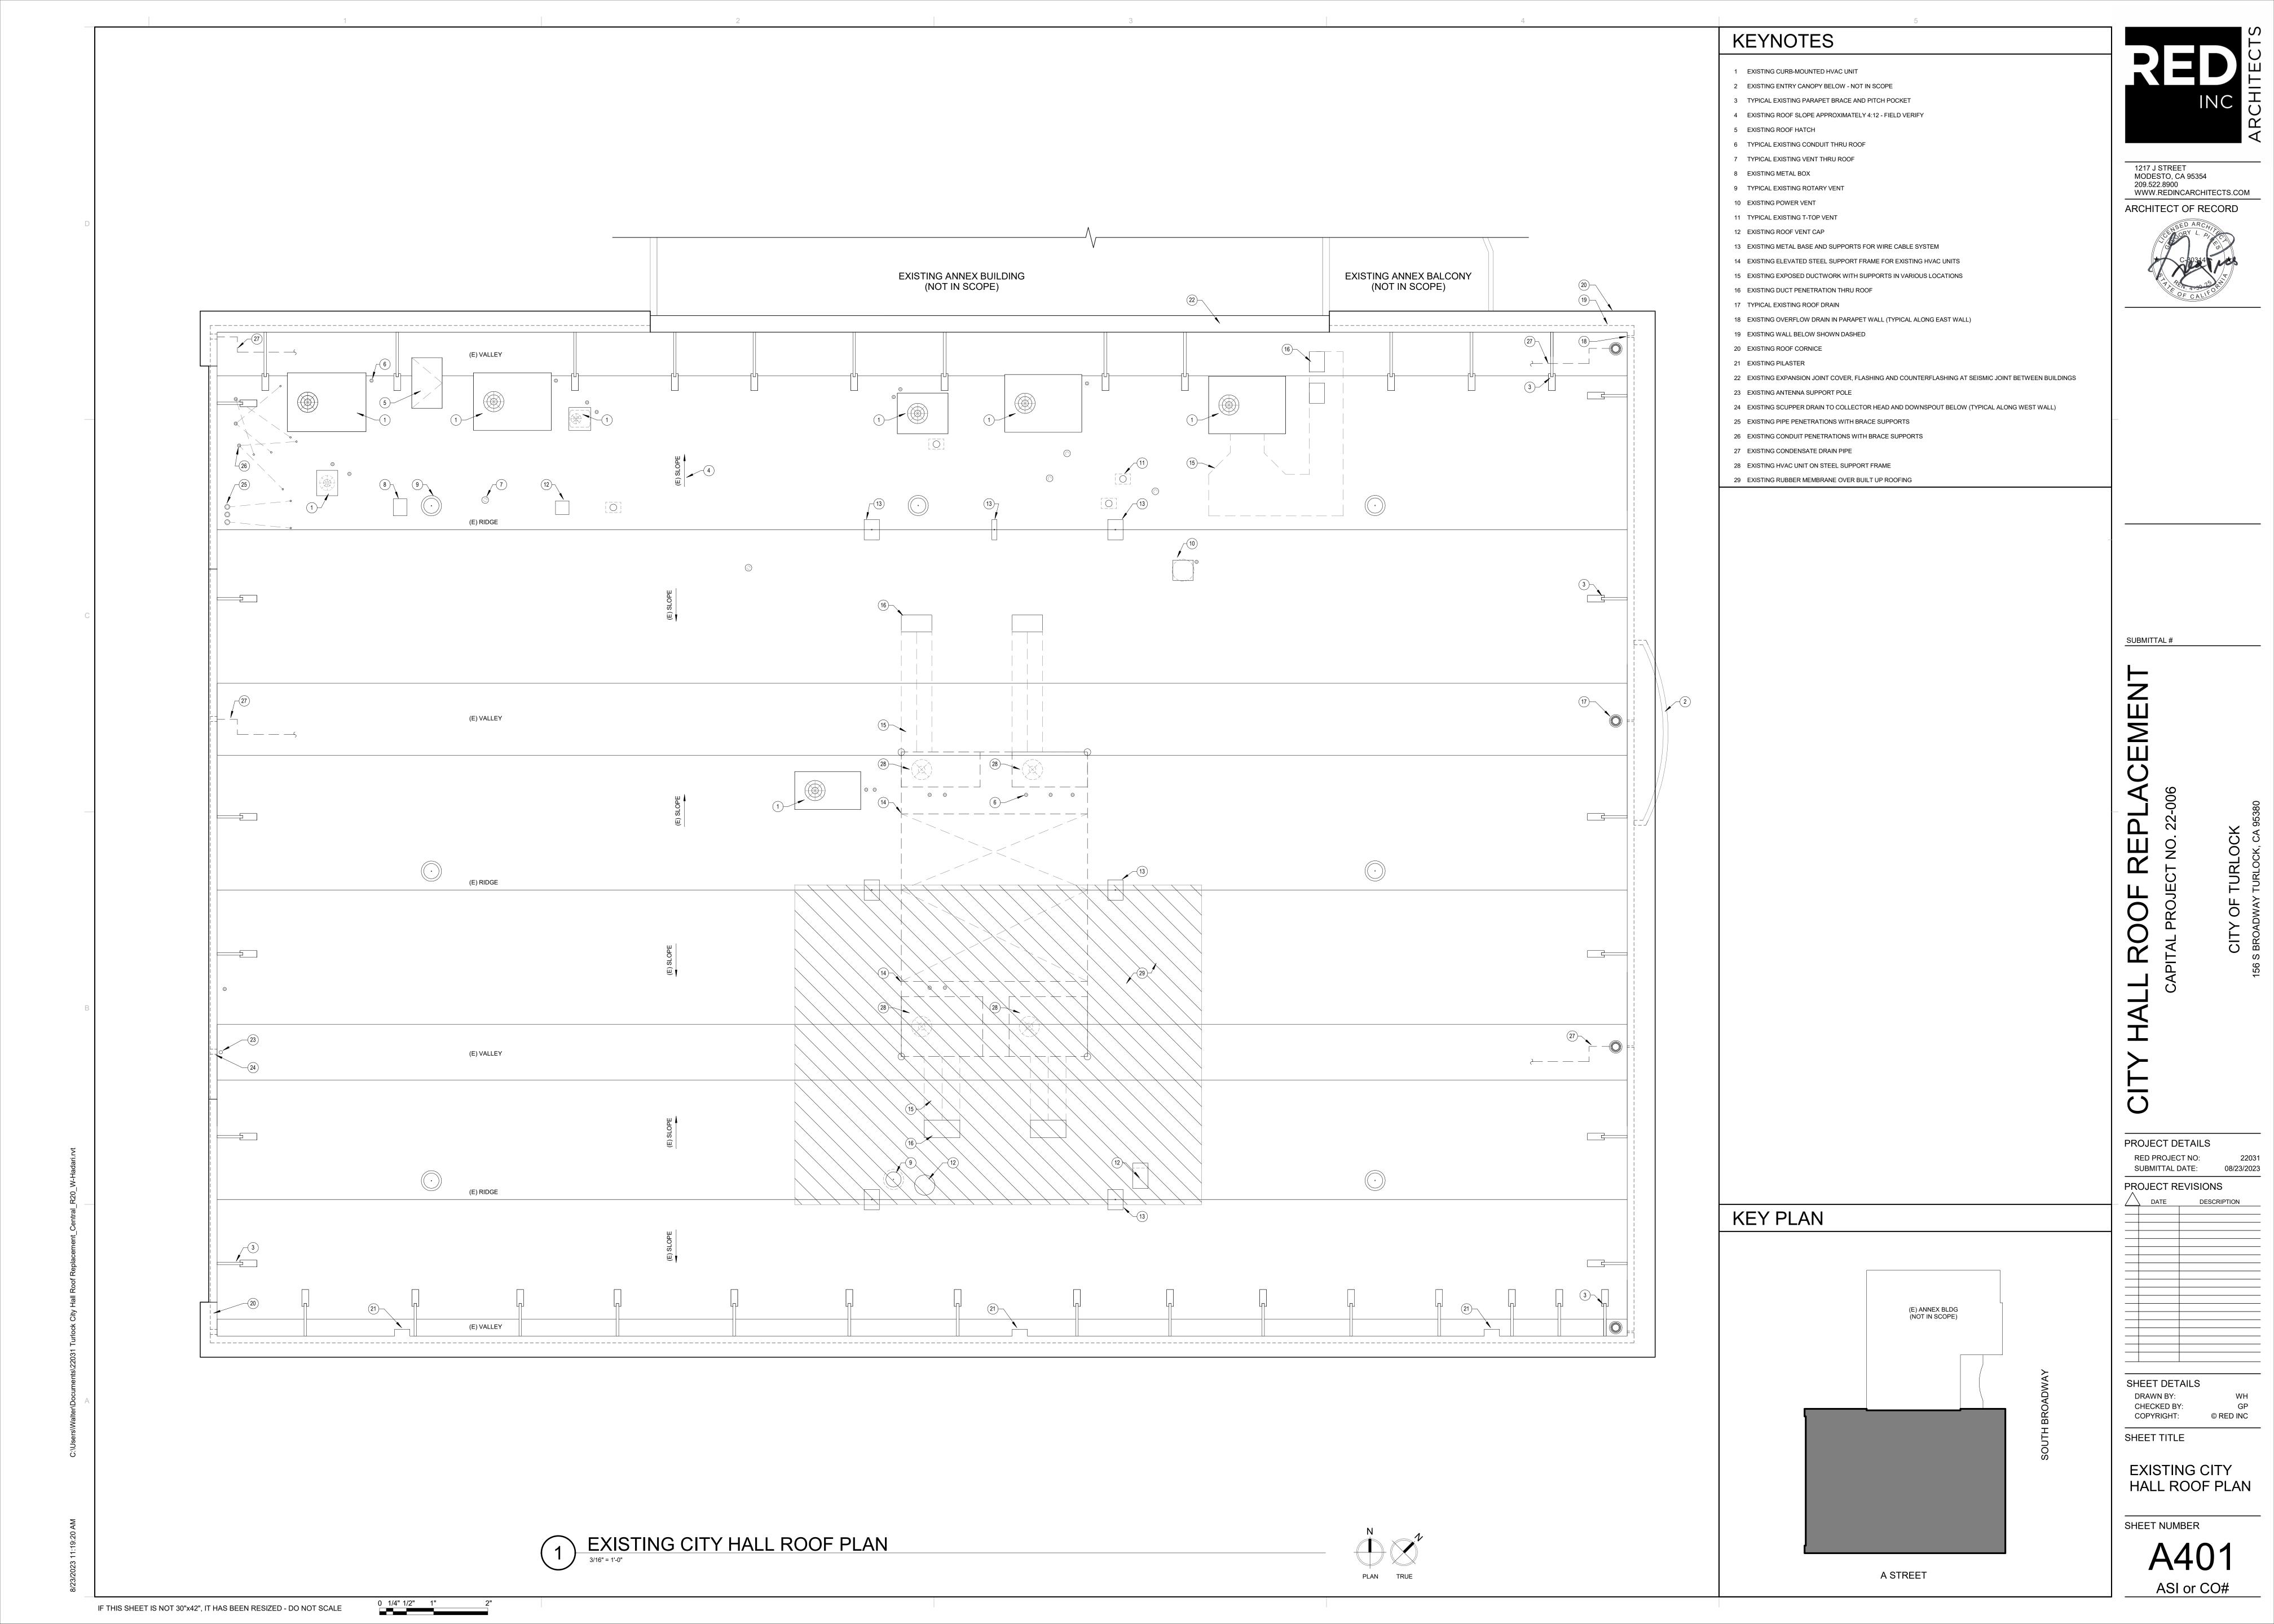

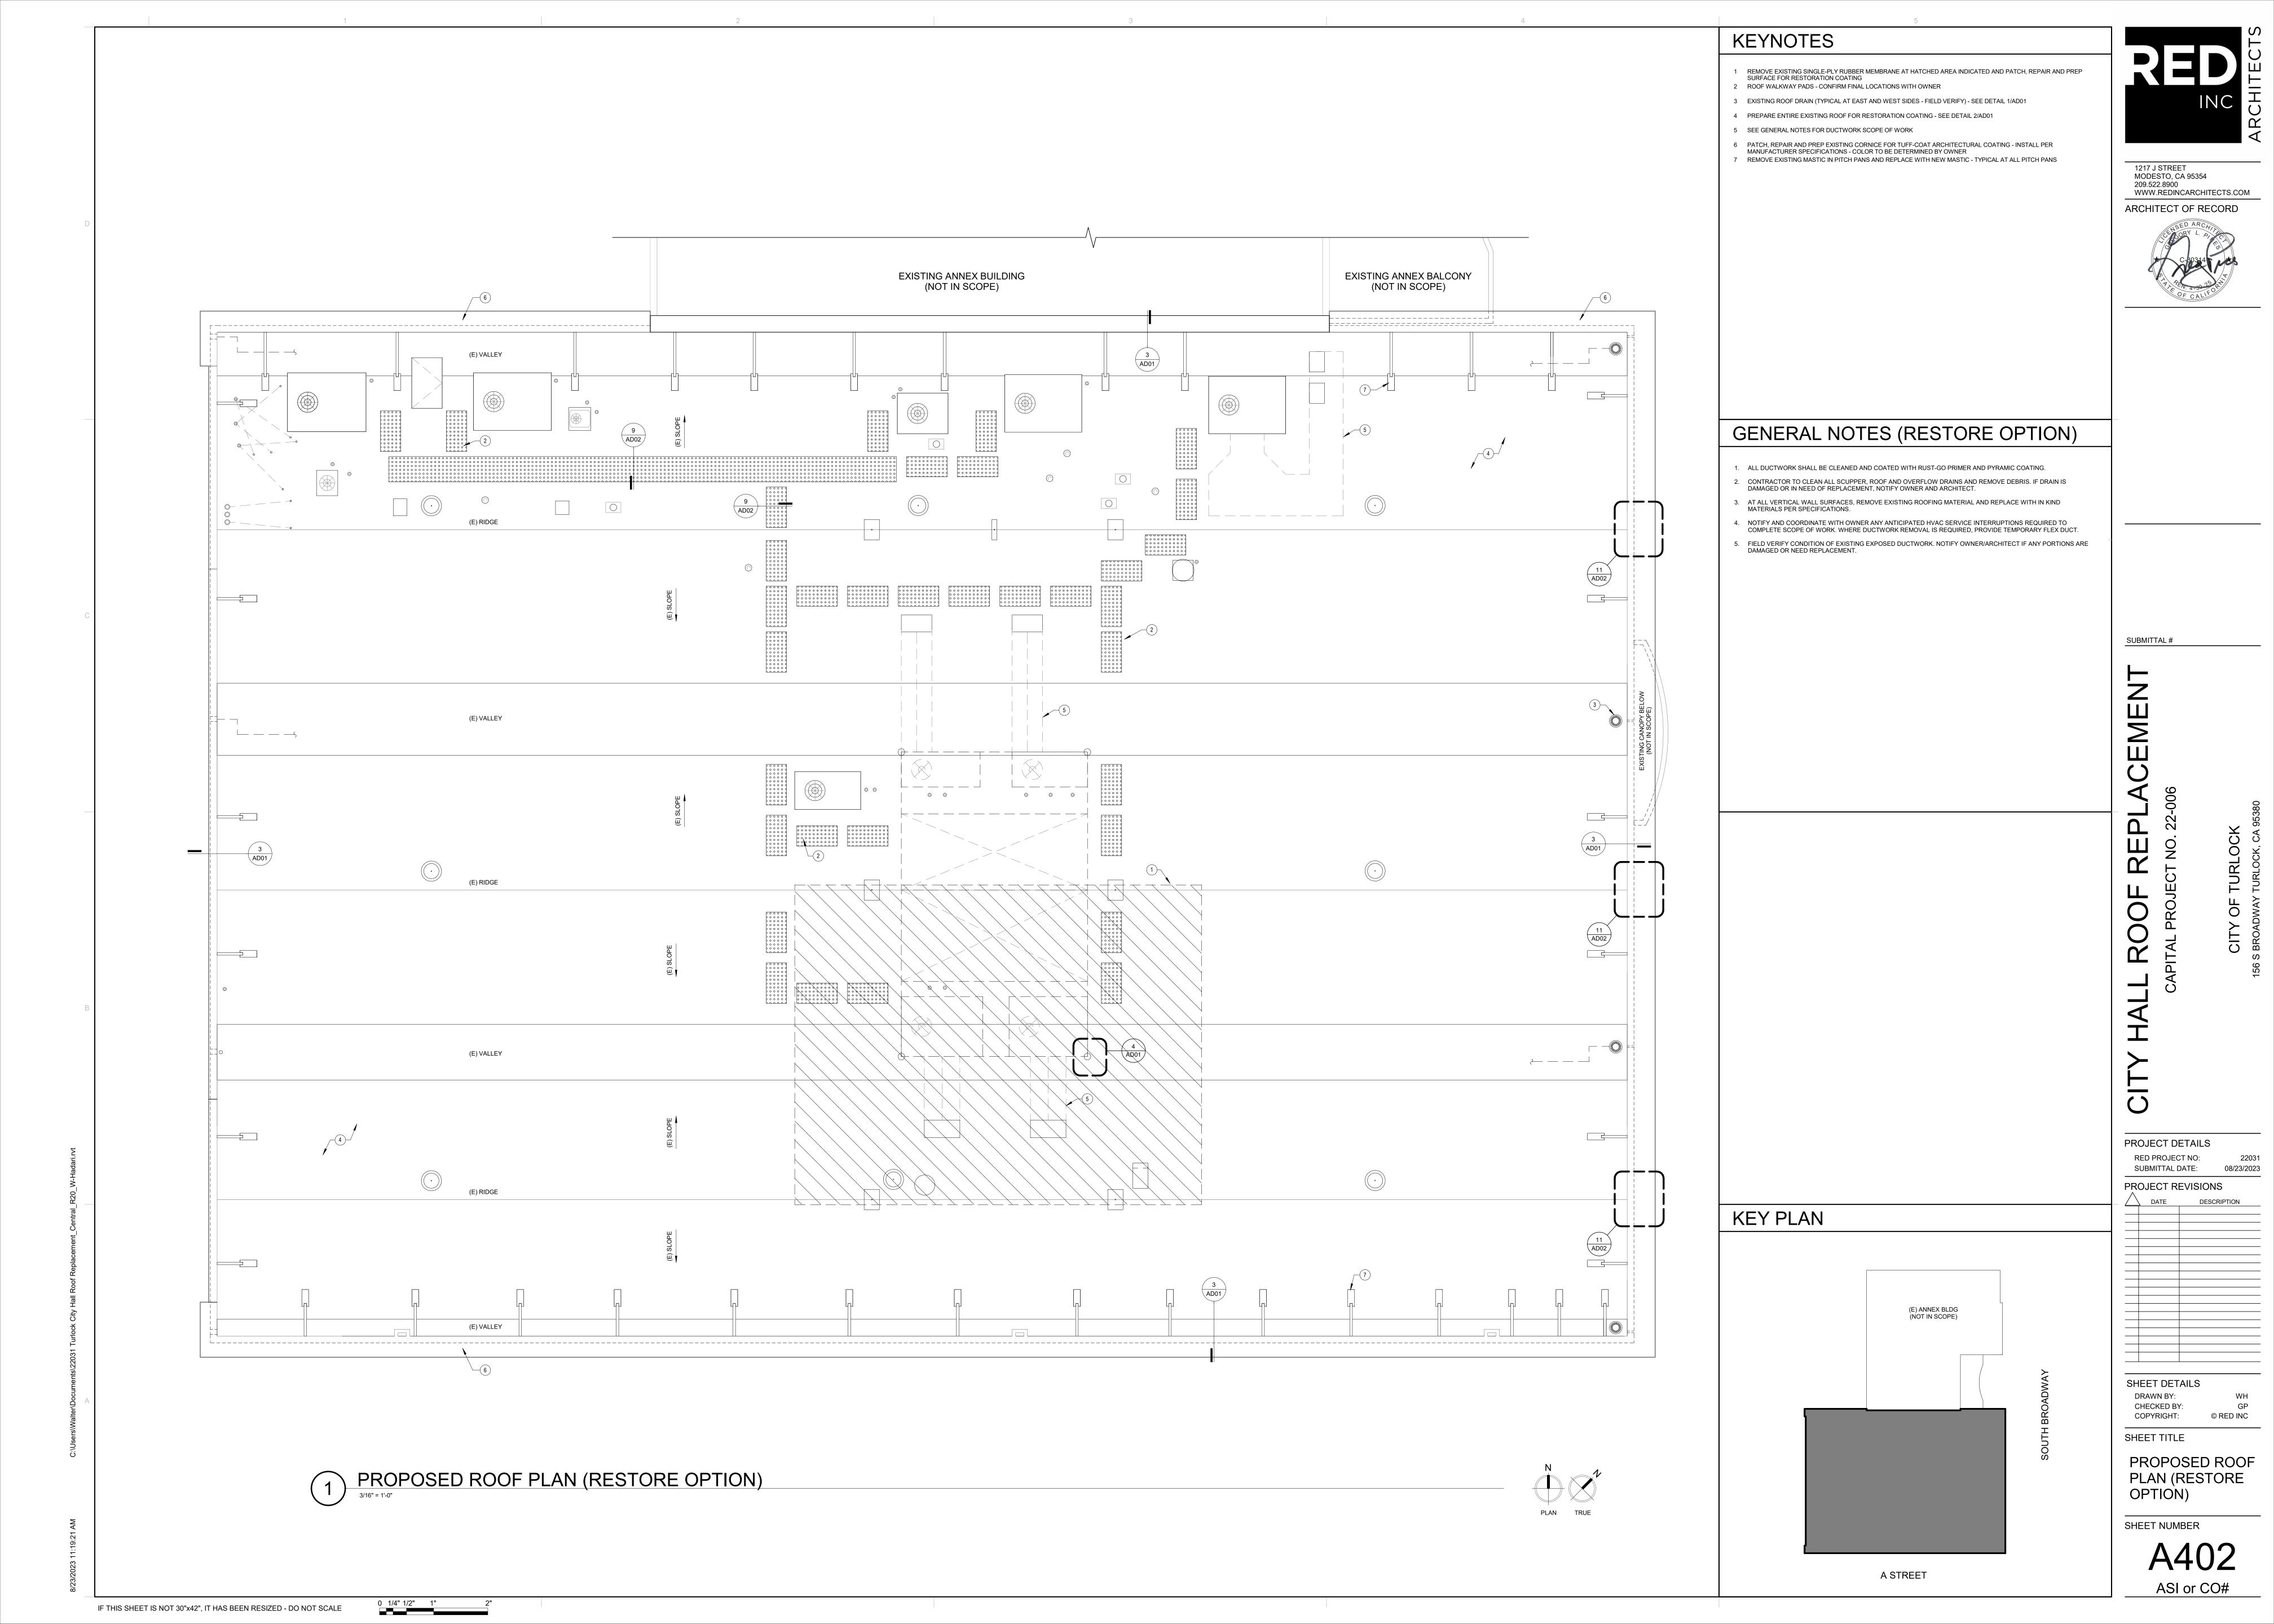

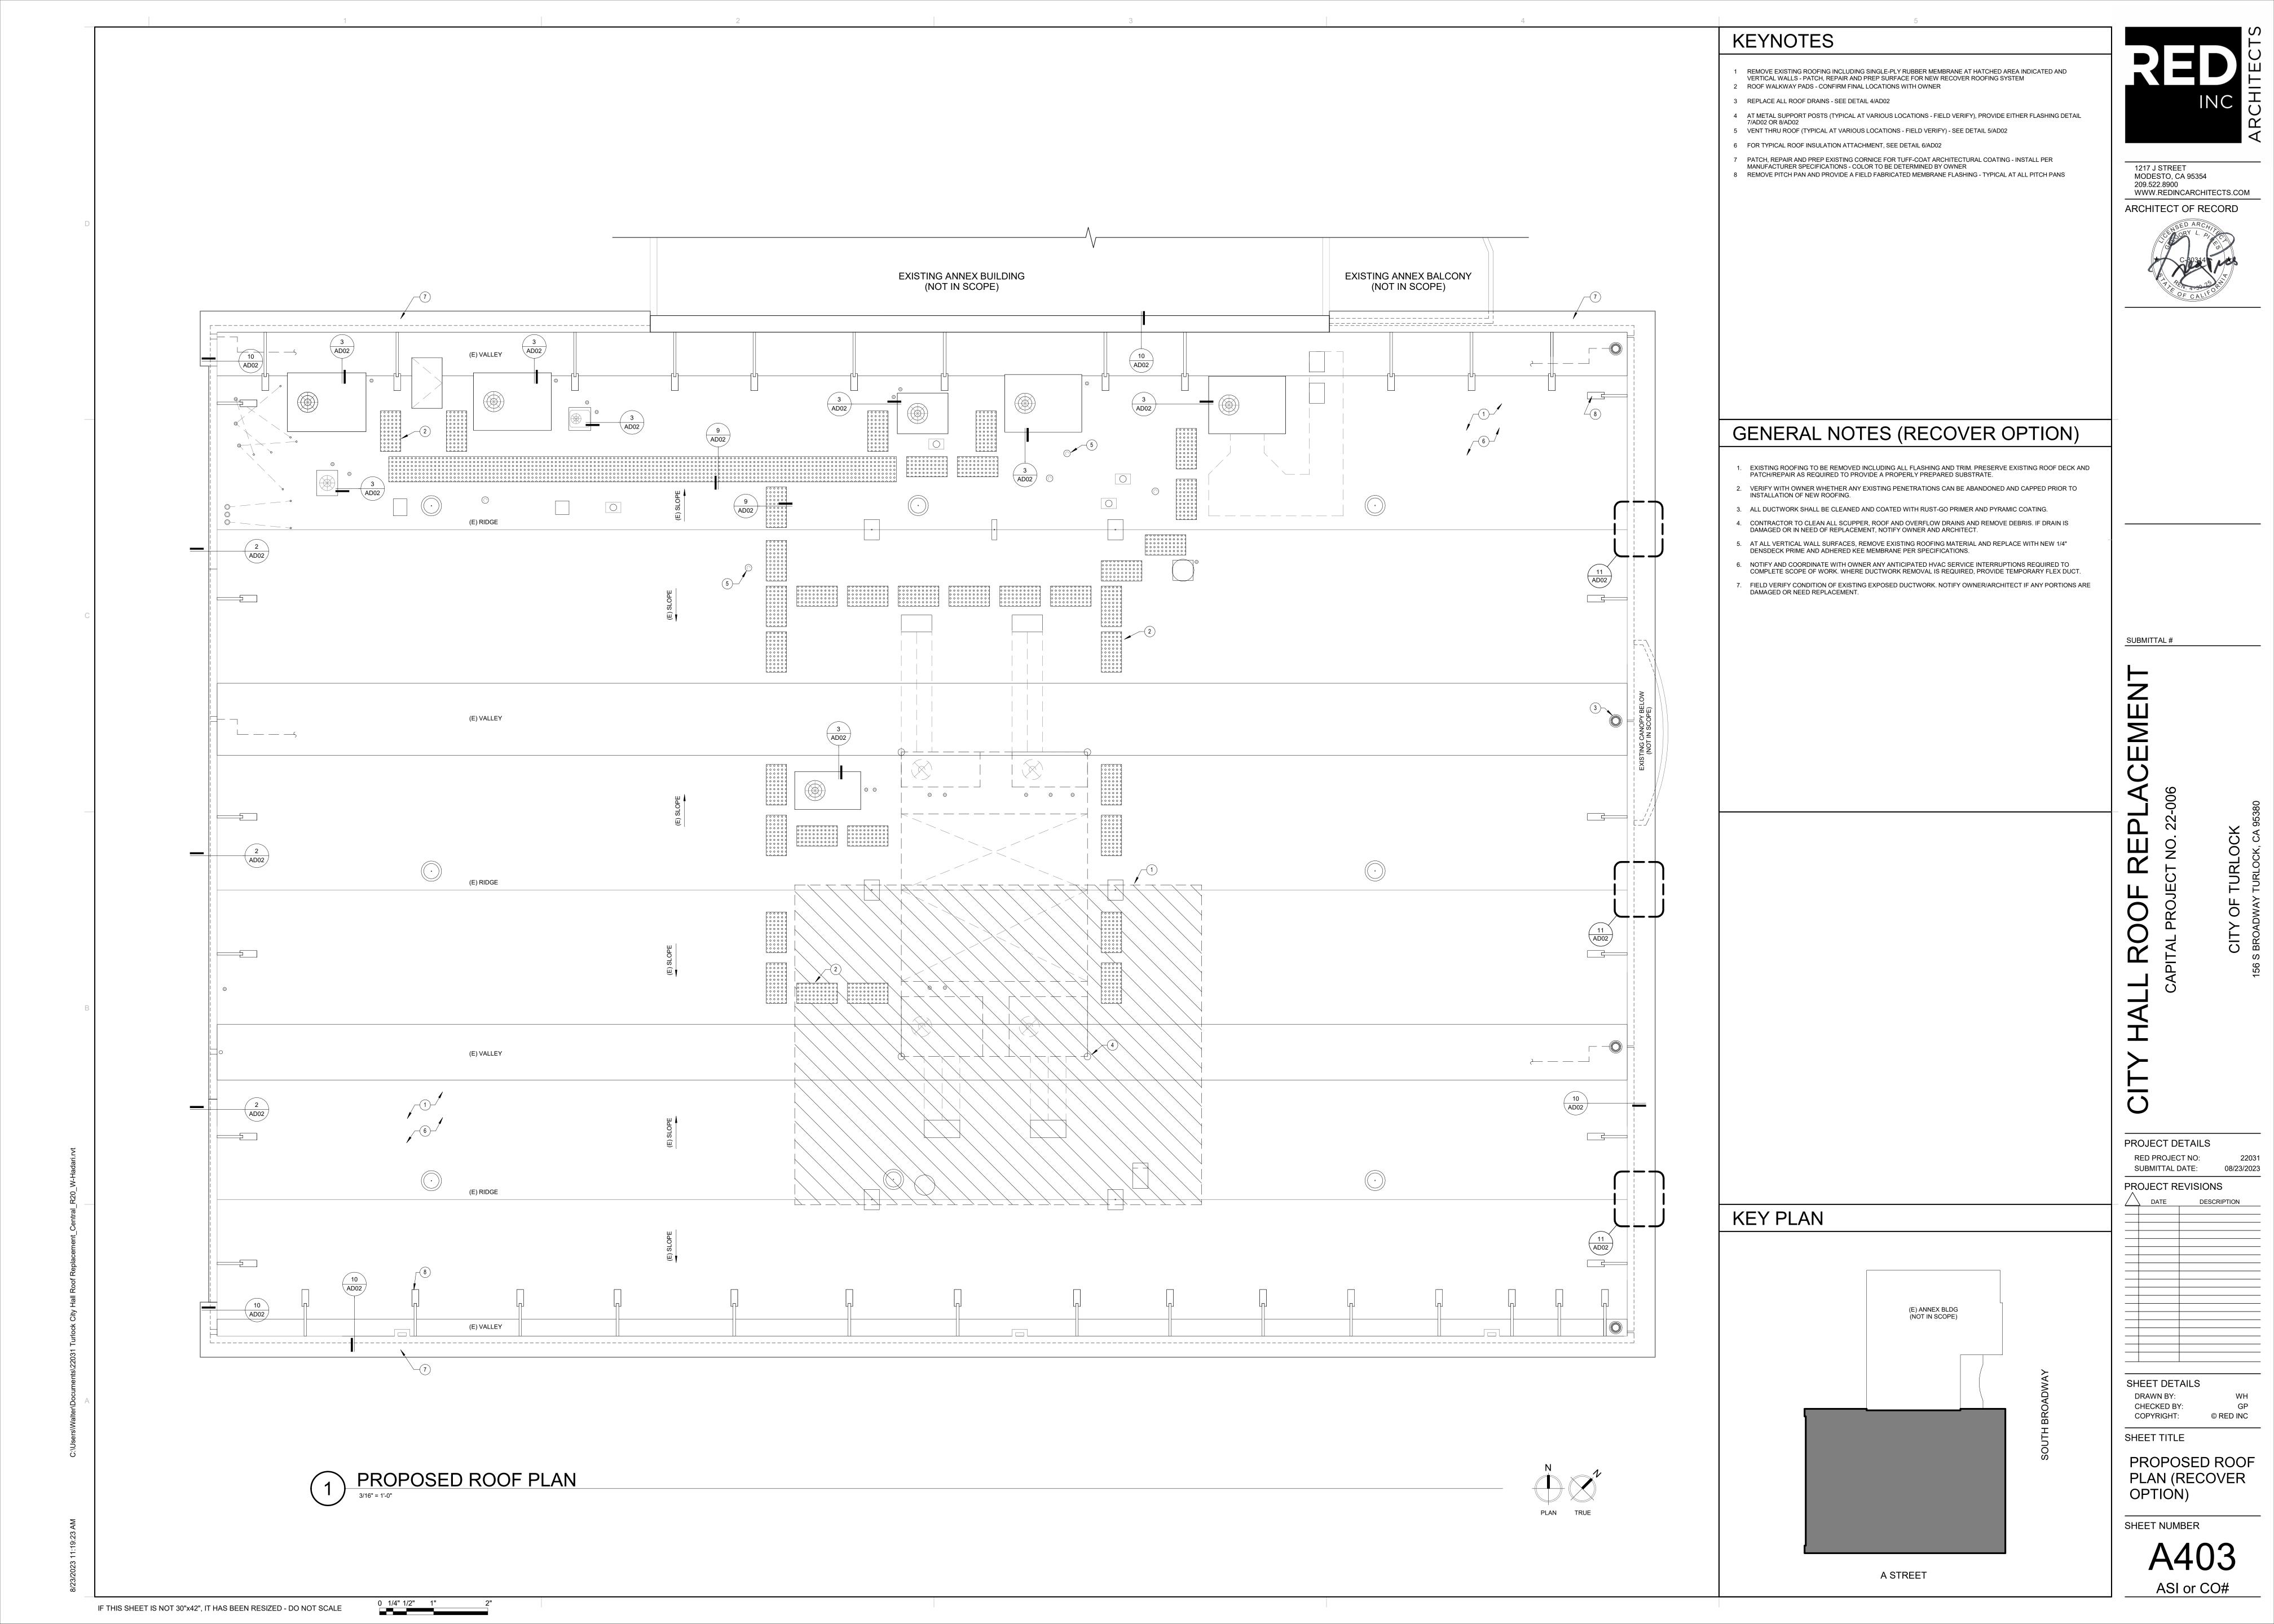


EXISTING DRAIN DETAIL
1 1/2" = 1'-0"

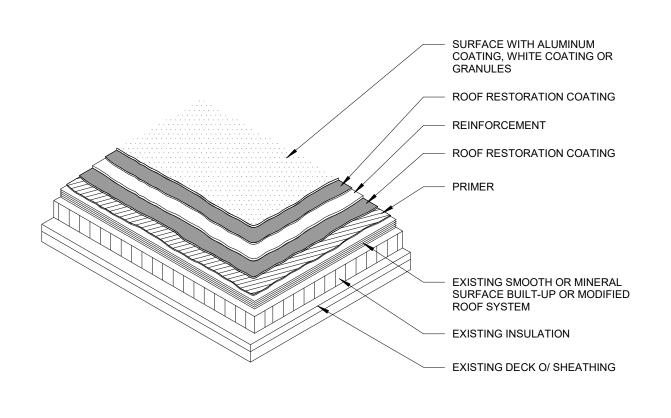


PIELD DETAIL

1 1/2" = 1'-0"

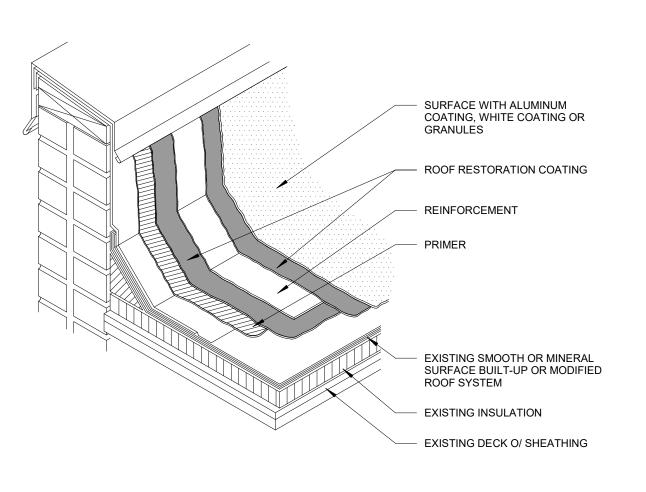

3 FLASHING DETAIL
1 1/2" = 1'-0"

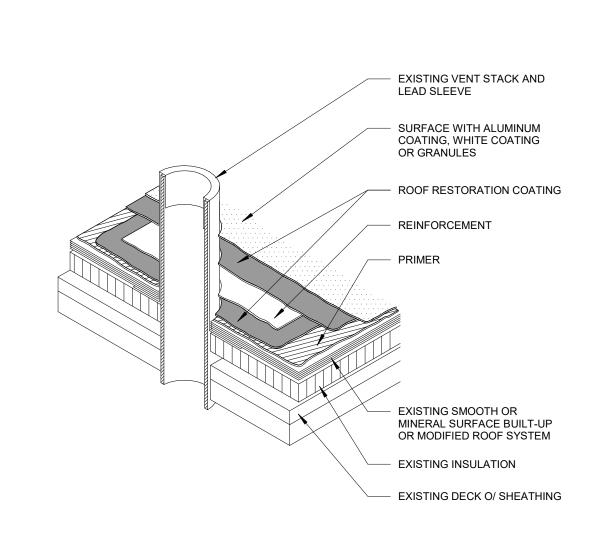

4 EXISTING PIPE FLASHING
3" = 1'-0"

1217 J STREET MODESTO, CA 95354 209.522.8900 WWW.REDINCARCHITECTS.COM ARCHITECT OF RECORD

SUBMITTAL#

PROJECT DETAILS RED PROJECT NO: SUBMITTAL DATE: 08/23/2023

PROJECT REVISIONS ____ DATE

SHEET DETAILS


CHECKED BY: © RED INC COPYRIGHT:

SHEET TITLE


ROOF DETAILS -RESTORE OPTION


SHEET NUMBER AD01 ASI or CO#

IF THIS SHEET IS NOT 30"x42", IT HAS BEEN RESIZED - DO NOT SCALE

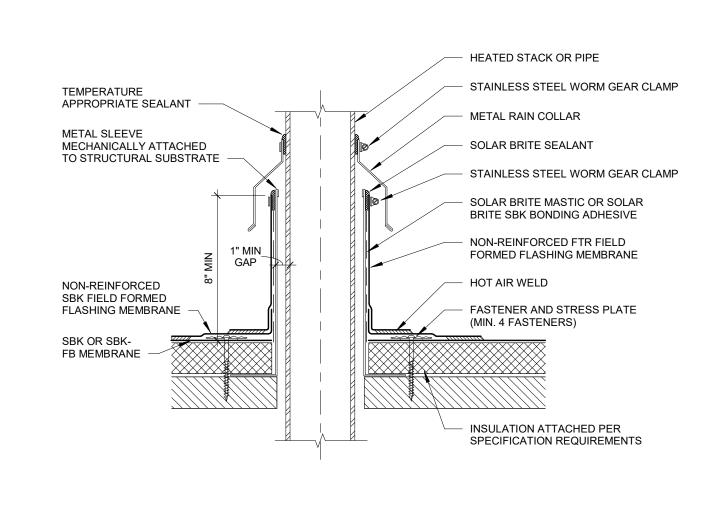



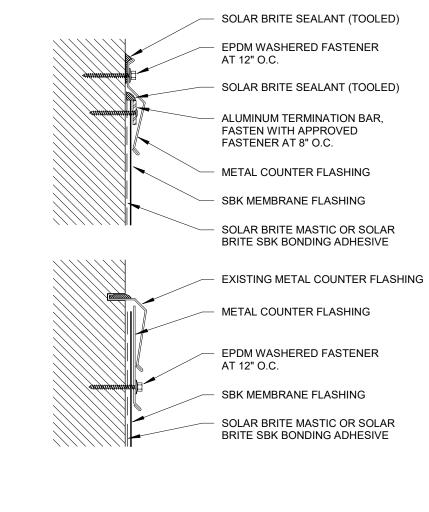

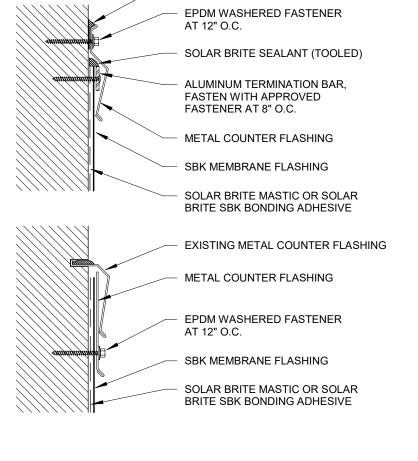





SUBMITTAL#

CEME


HEATED STACK FLASHING
1 1/2" = 1'-0"

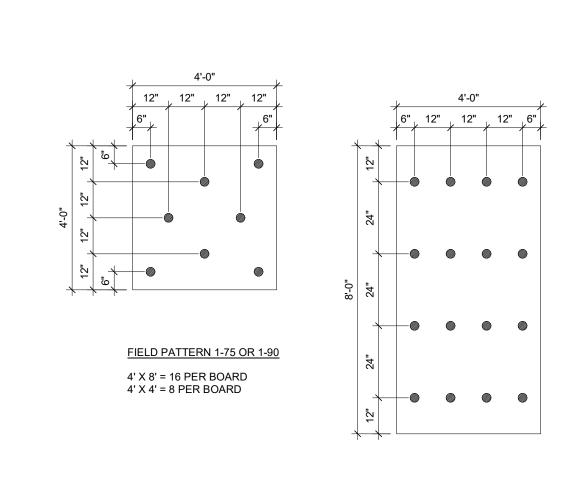


ALTERNATE WALL FLASHING
1 1/2" = 1'-0"

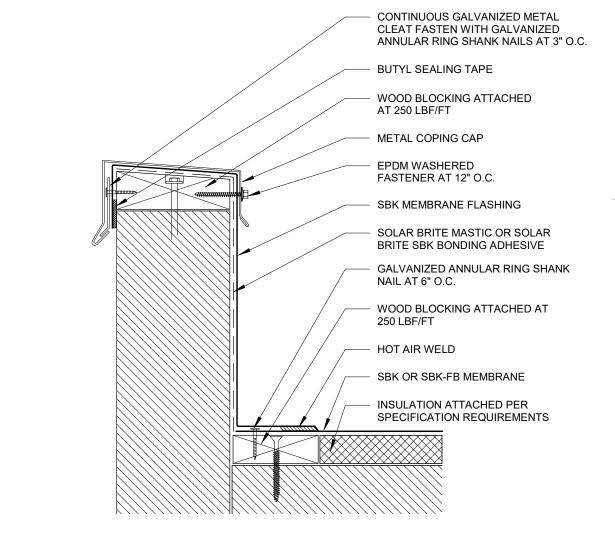


SEE DETAIL 1/AD02 **INSULATION ATTACHMENT**

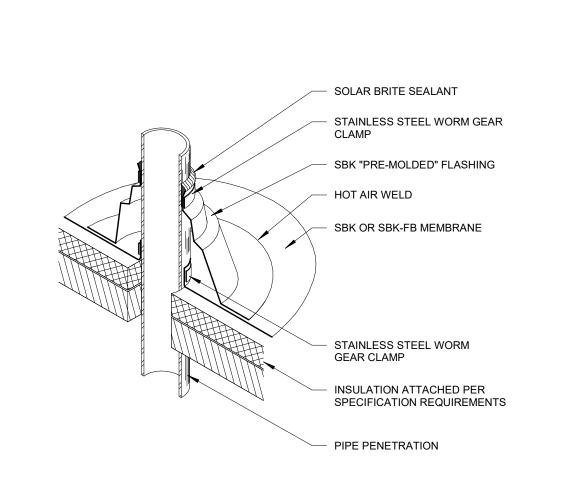


WALL AND CAP FLASHING

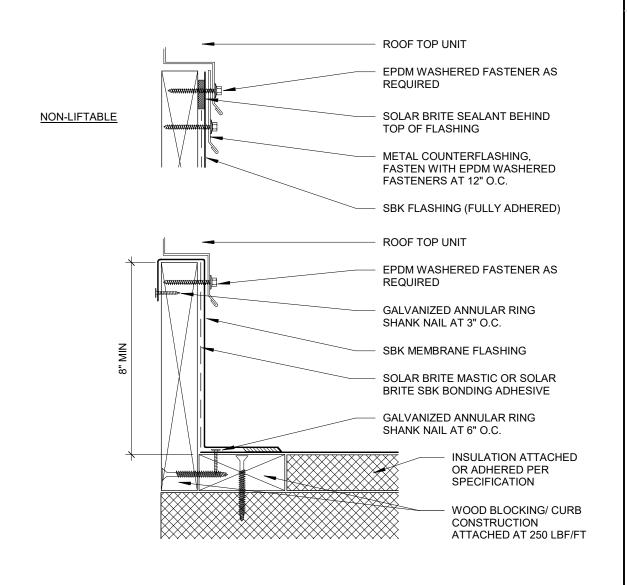

7 PRE-FORMED PIPE FLASHING

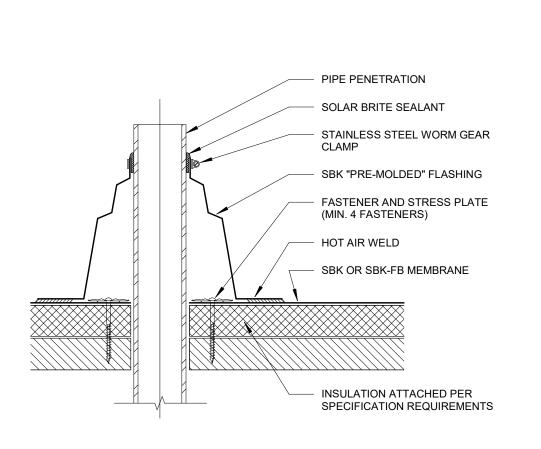

UNIT CURB FLASHING
3" = 1'-0"

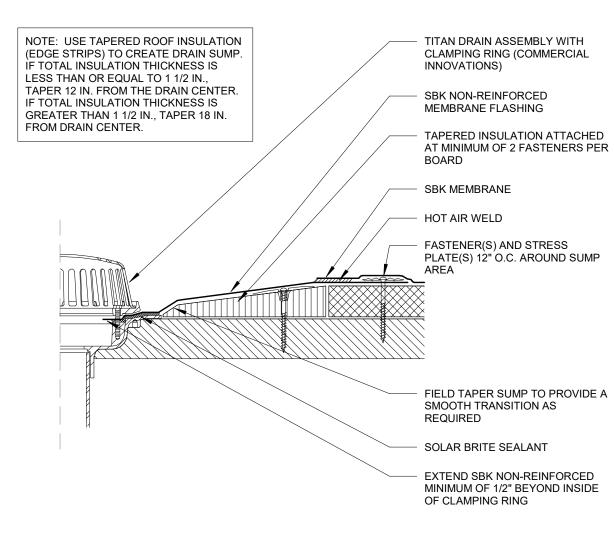

ROOF DRAIN FLASHING

RED PROJECT NO: SUBMITTAL DATE: PROJECT REVISIONS AT MINIMUM OF 2 FASTENERS PER SHEET NUMBER

IF THIS SHEET IS NOT 30"x42", IT HAS BEEN RESIZED - DO NOT SCALE

8 PRE-MOLDED PIPE FLASHING
3" = 1'-0"

SHEET DETAILS DRAWN BY: CHECKED BY: COPYRIGHT: © RED INC SHEET TITLE **ROOF DETAILS -**RECOVER **OPTION**

PROJECT DETAILS

DATE

08/23/2023

DESCRIPTION

AD02 ASI or CO#