

LEGALITIES

THIS DESIGN IS THE PROPERTY OF CK CONSTRUCTION SERVICES IT CANNOT BE USED OR DUPLICATED BY ANYONE WITHOUT THE APPROVAL OF CK CONSTRUCTION SERVICES



All Electrical Signage Requires 120 Volt Service Unless Otherwise Specified By Customer Before Production

CLIENT: Turlock Town Center

PROJECT:

ADDRESS:

DATE: Turlock, CA.

REVISIONS:

1-30-20	1-31-20	2-7-20
2-8-20	2-10-20	2-27-20
3-3-20	3-13-20	

PAGE 2




TURLOCK TOWN CENTER


MERIDIAN PACIFIC LTD.

LEASING SITE PLAN


Exhibit A
Scale : None

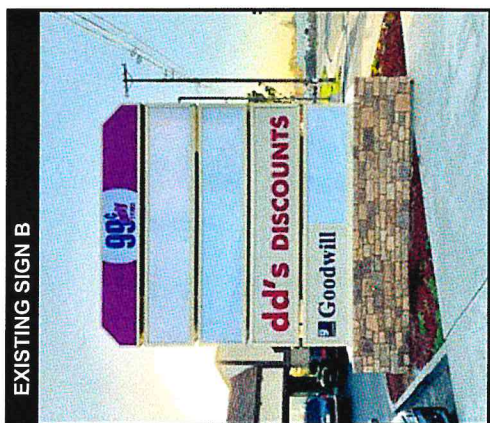

EXISTING SIGN B

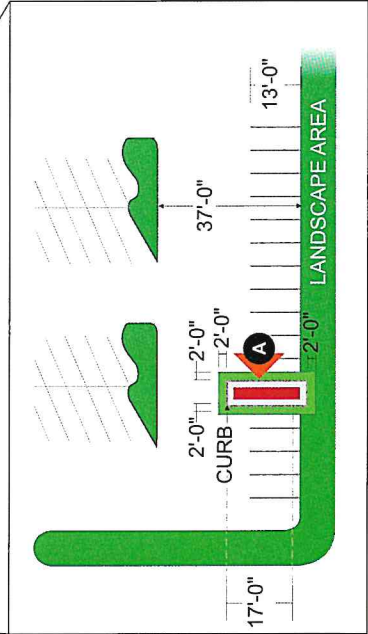

Site Plan Detail
Scale: 1/32"=1'-0"

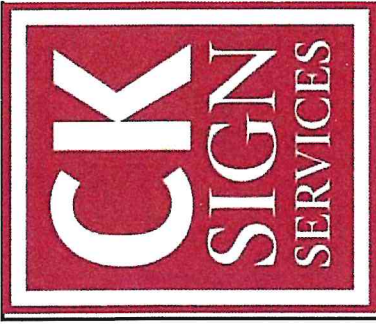


LEGALITIES

THIS DESIGN IS THE PROPERTY OF CK CONSTRUCTION SERVICES IT CANNOT BE USED OR DUPLICATED BY ANYONE WITHOUT THE APPROVAL OF CK CONSTRUCTION SERVICES



All Electrical Signage Requires 120 Volt Service Unless Otherwise Specified By Customer Before Production

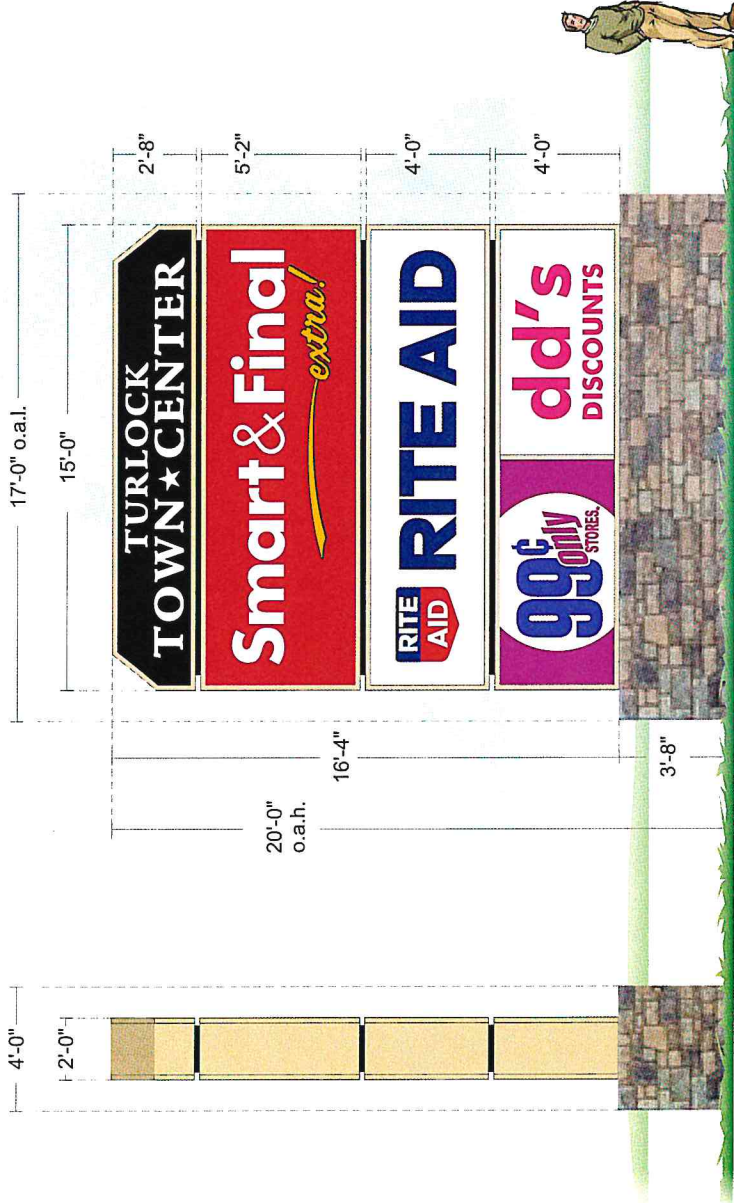

Sign A - D/F Illuminated Monument
Scale: 1/4"=1'-0"

End View

- Specifications**
- Cabinets - D/F Aluminum textcoated & painted Beige to match buildings.
 - Standard 2" mechanical retainer system.
 - Faces - White lexan w/ 1st surface vinyl overlays.
 - Illumination - White LED lighting.
 - Reveals - 2" x 14'-0" x 1'-6" painted satin Black.
 - Base Cladding - Frame w/ hardi-board & stone veneer.

CLIENT: Turlock Town Center

PROJECT:

ADDRESS:

DATE: 1-22-20
Turlock, CA.

REVISIONS:

1-30-20	1-31-20	2-7-20
2-8-20	2-10-20	2-27-20
3-3-20	3-13-20	

PAGE 1




LEGALITIES

THIS DESIGN IS THE PROPERTY OF CK CONSTRUCTION SERVICES IT CANNOT BE USED OR DUPLICATED BY ANYONE WITHOUT THE APPROVAL OF CK CONSTRUCTION SERVICES



All Electrical Signage Requires 120 Volt Service Unless Otherwise Specified By Customer Before Production

CLIENT: Turlock Town Center
PROJECT:
ADDRESS:
DATE: Turlock, CA. 1-22-20
REVISIONS:
 1-30-20 1-31-20 2-7-20
 2-8-20 2-10-20 2-27-20
 3-3-20 3-13-20
 PAGE 3

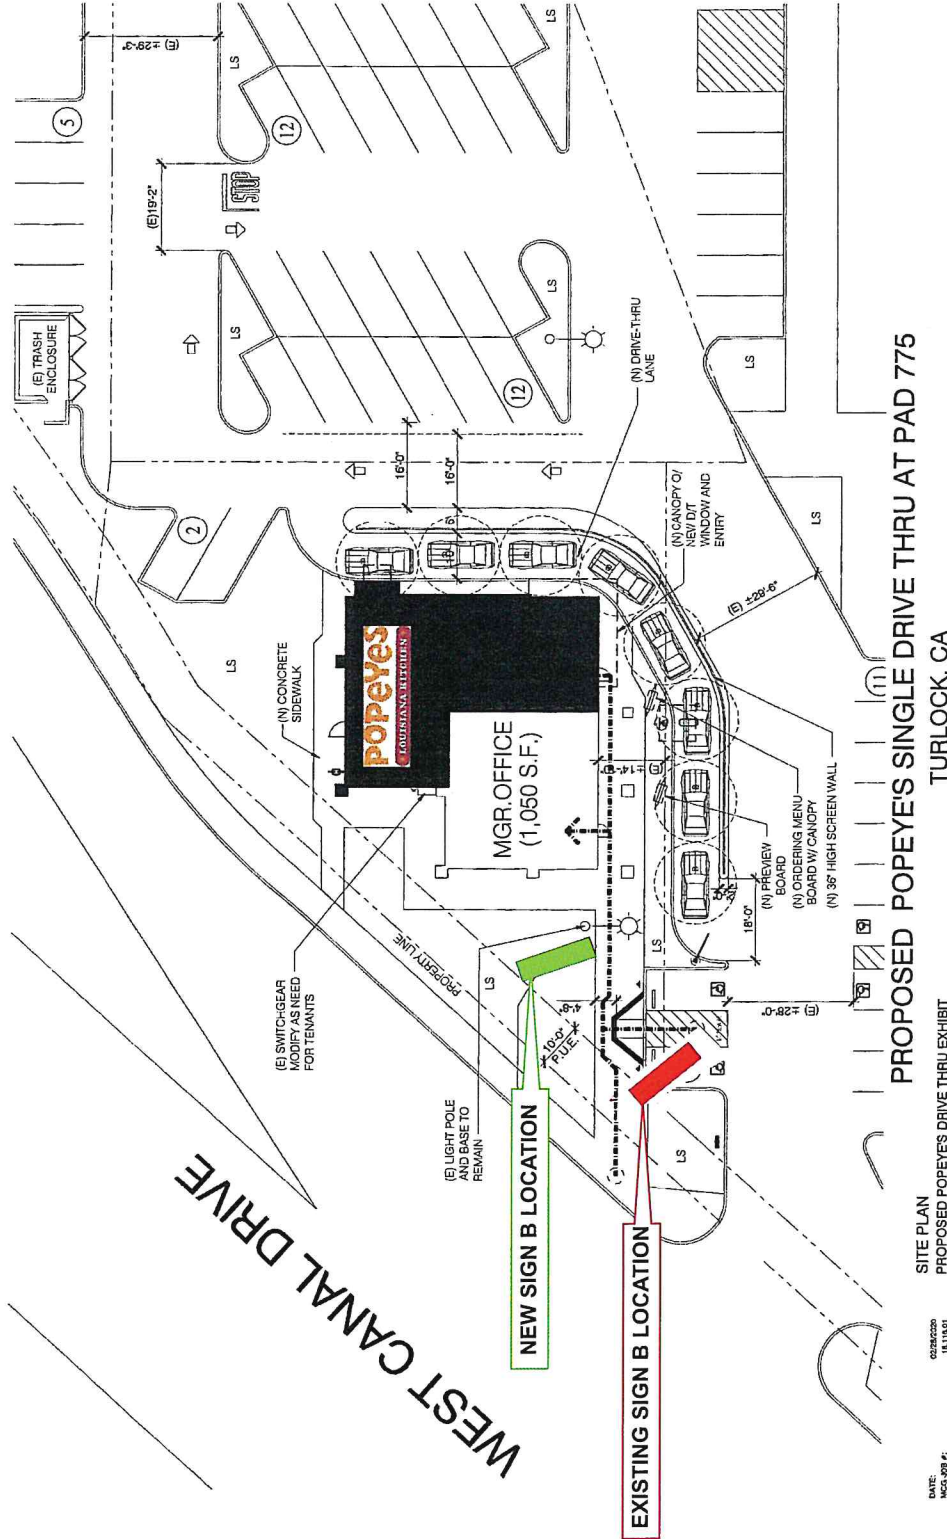

PROPOSED POPEYES SINGLE DRIVE THRU AT PAD 775
 TURLOCK, CA

SITE PLAN
 PROPOSED POPEYES DRIVE THRU EXHIBIT

Scale: 1" = 10'



DATE	DESCRIPTION	REVISIONS
MAR 2008	REVISED	

111 Pacific, Suite 280
 Irvine, California 92618
 © 949.474.7058
 info@signlab.com

TURLOCK TOWN CENTER
 TURLOCK, CA

SCOPE OF WORK:
 Remove existing D/F illuminated monument sign.
 Relocate & install as shown.